



背面図 S=1/50

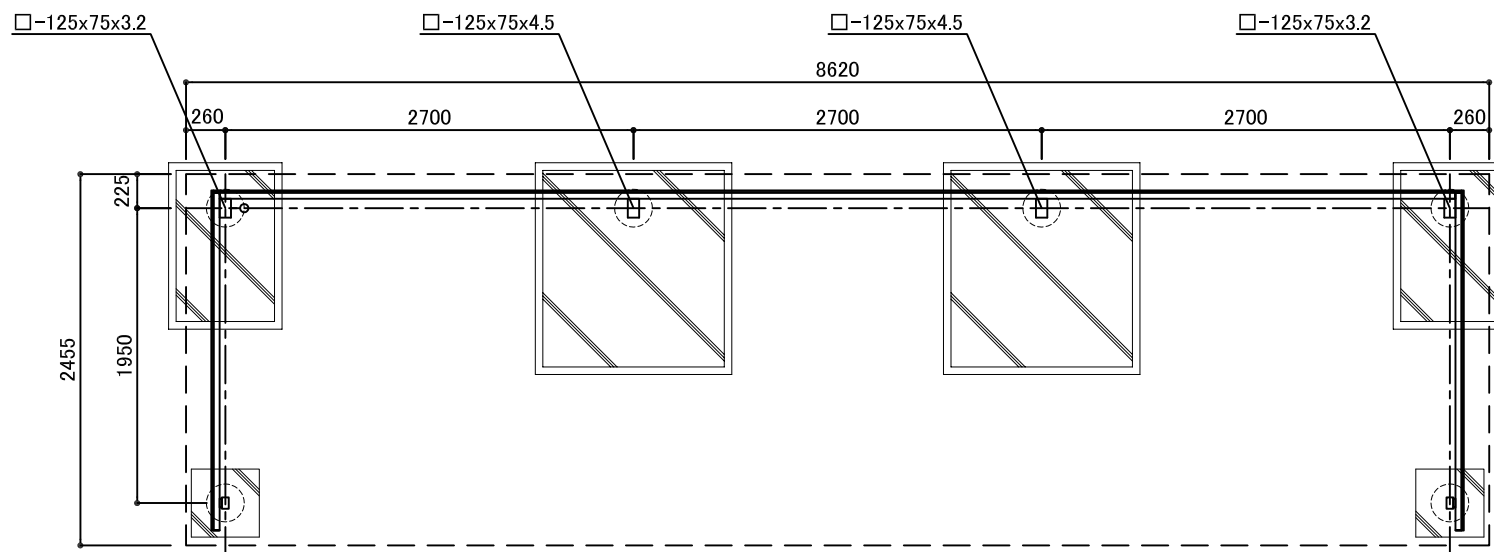

平面図 S=1/50

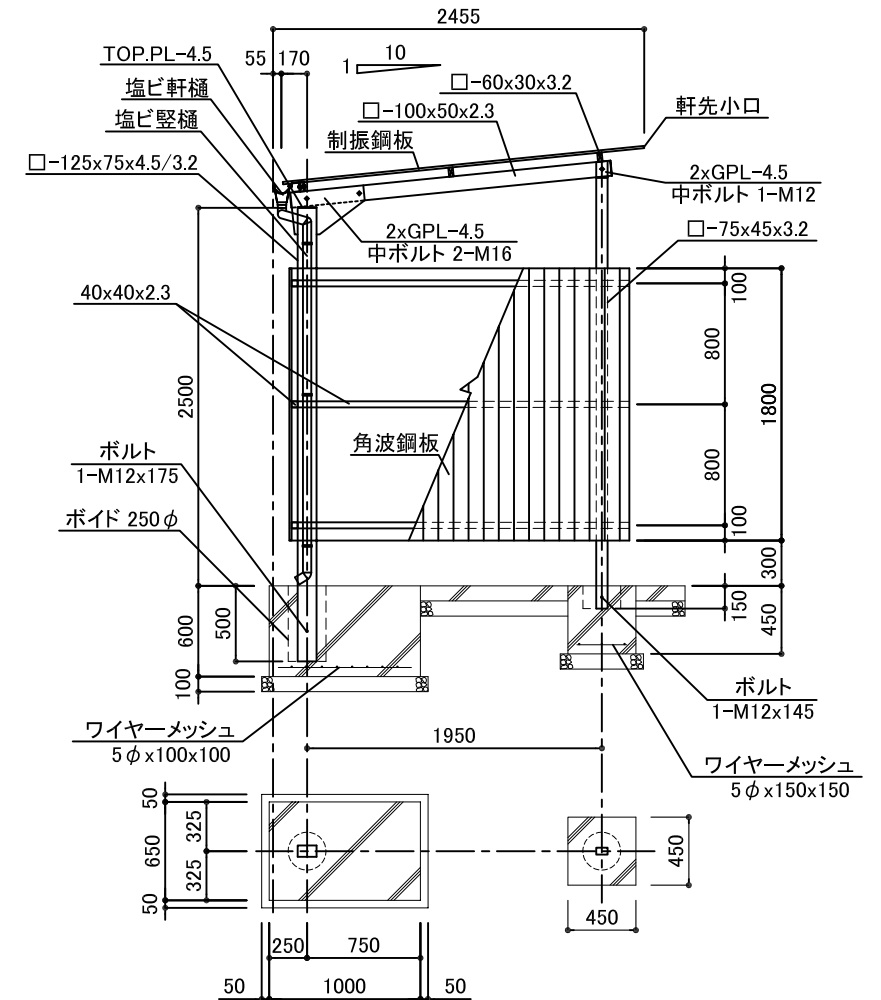

断面図 S=1/50