




背面図 S=1/50

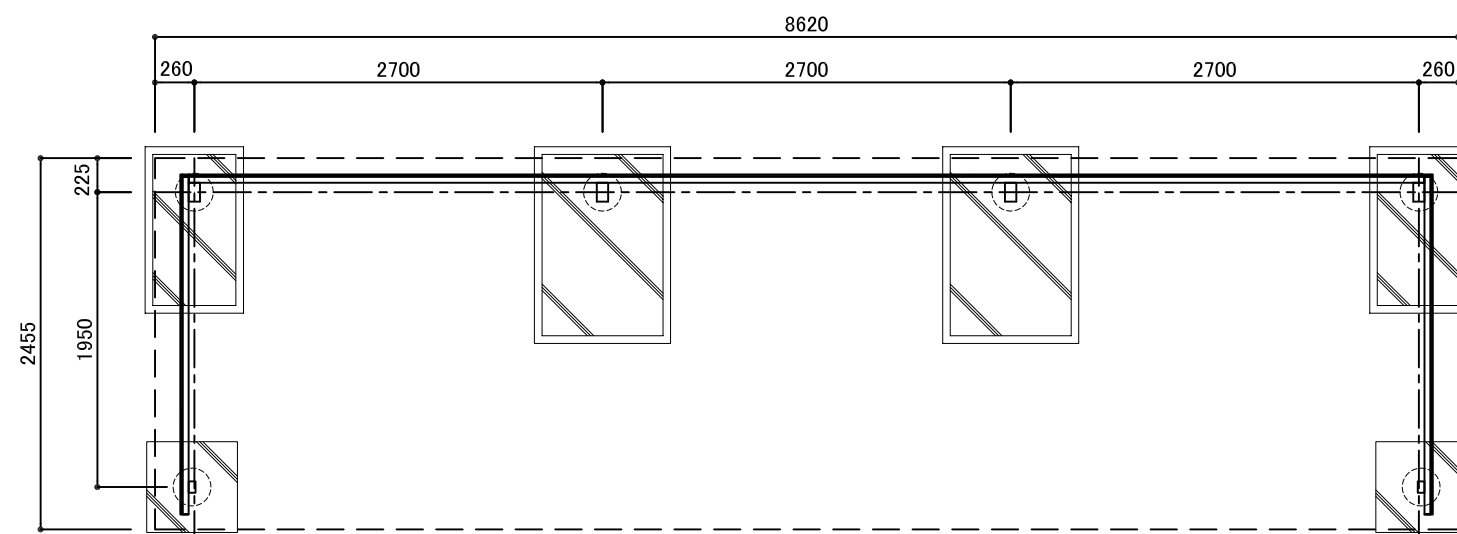

平面図 S=1/50

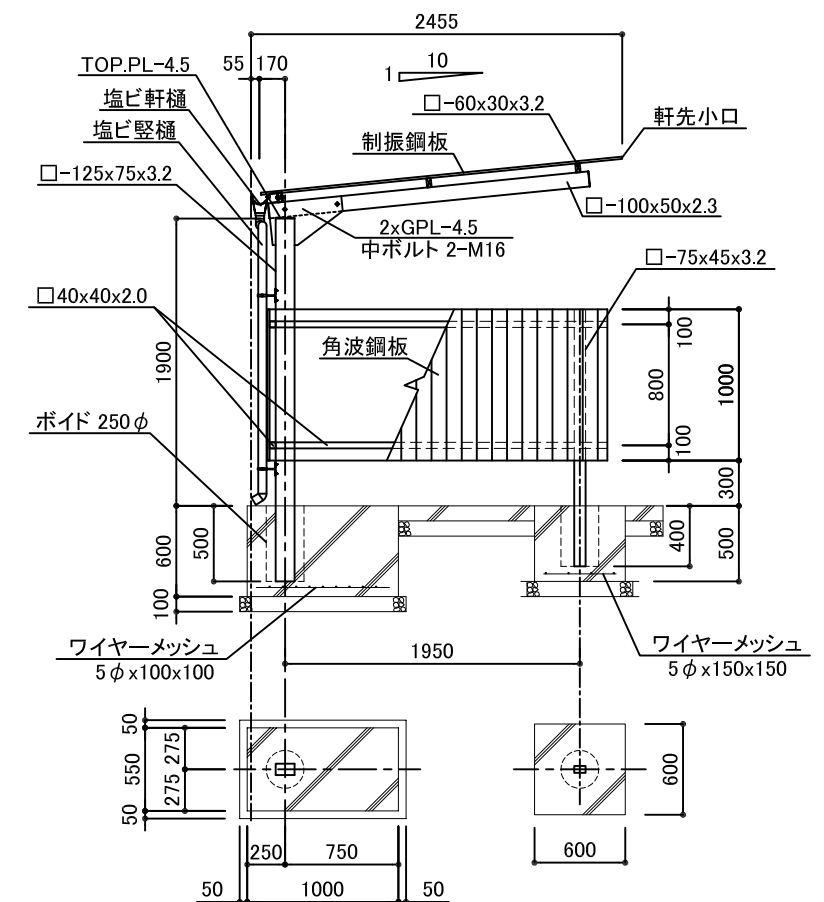

端部基礎

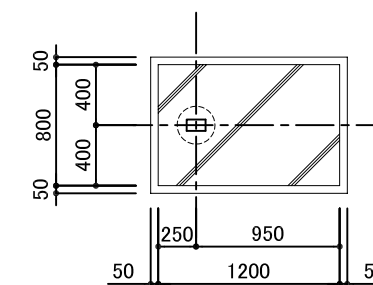

中間基礎

断面図 S=1/50